




CAVITY WALLS



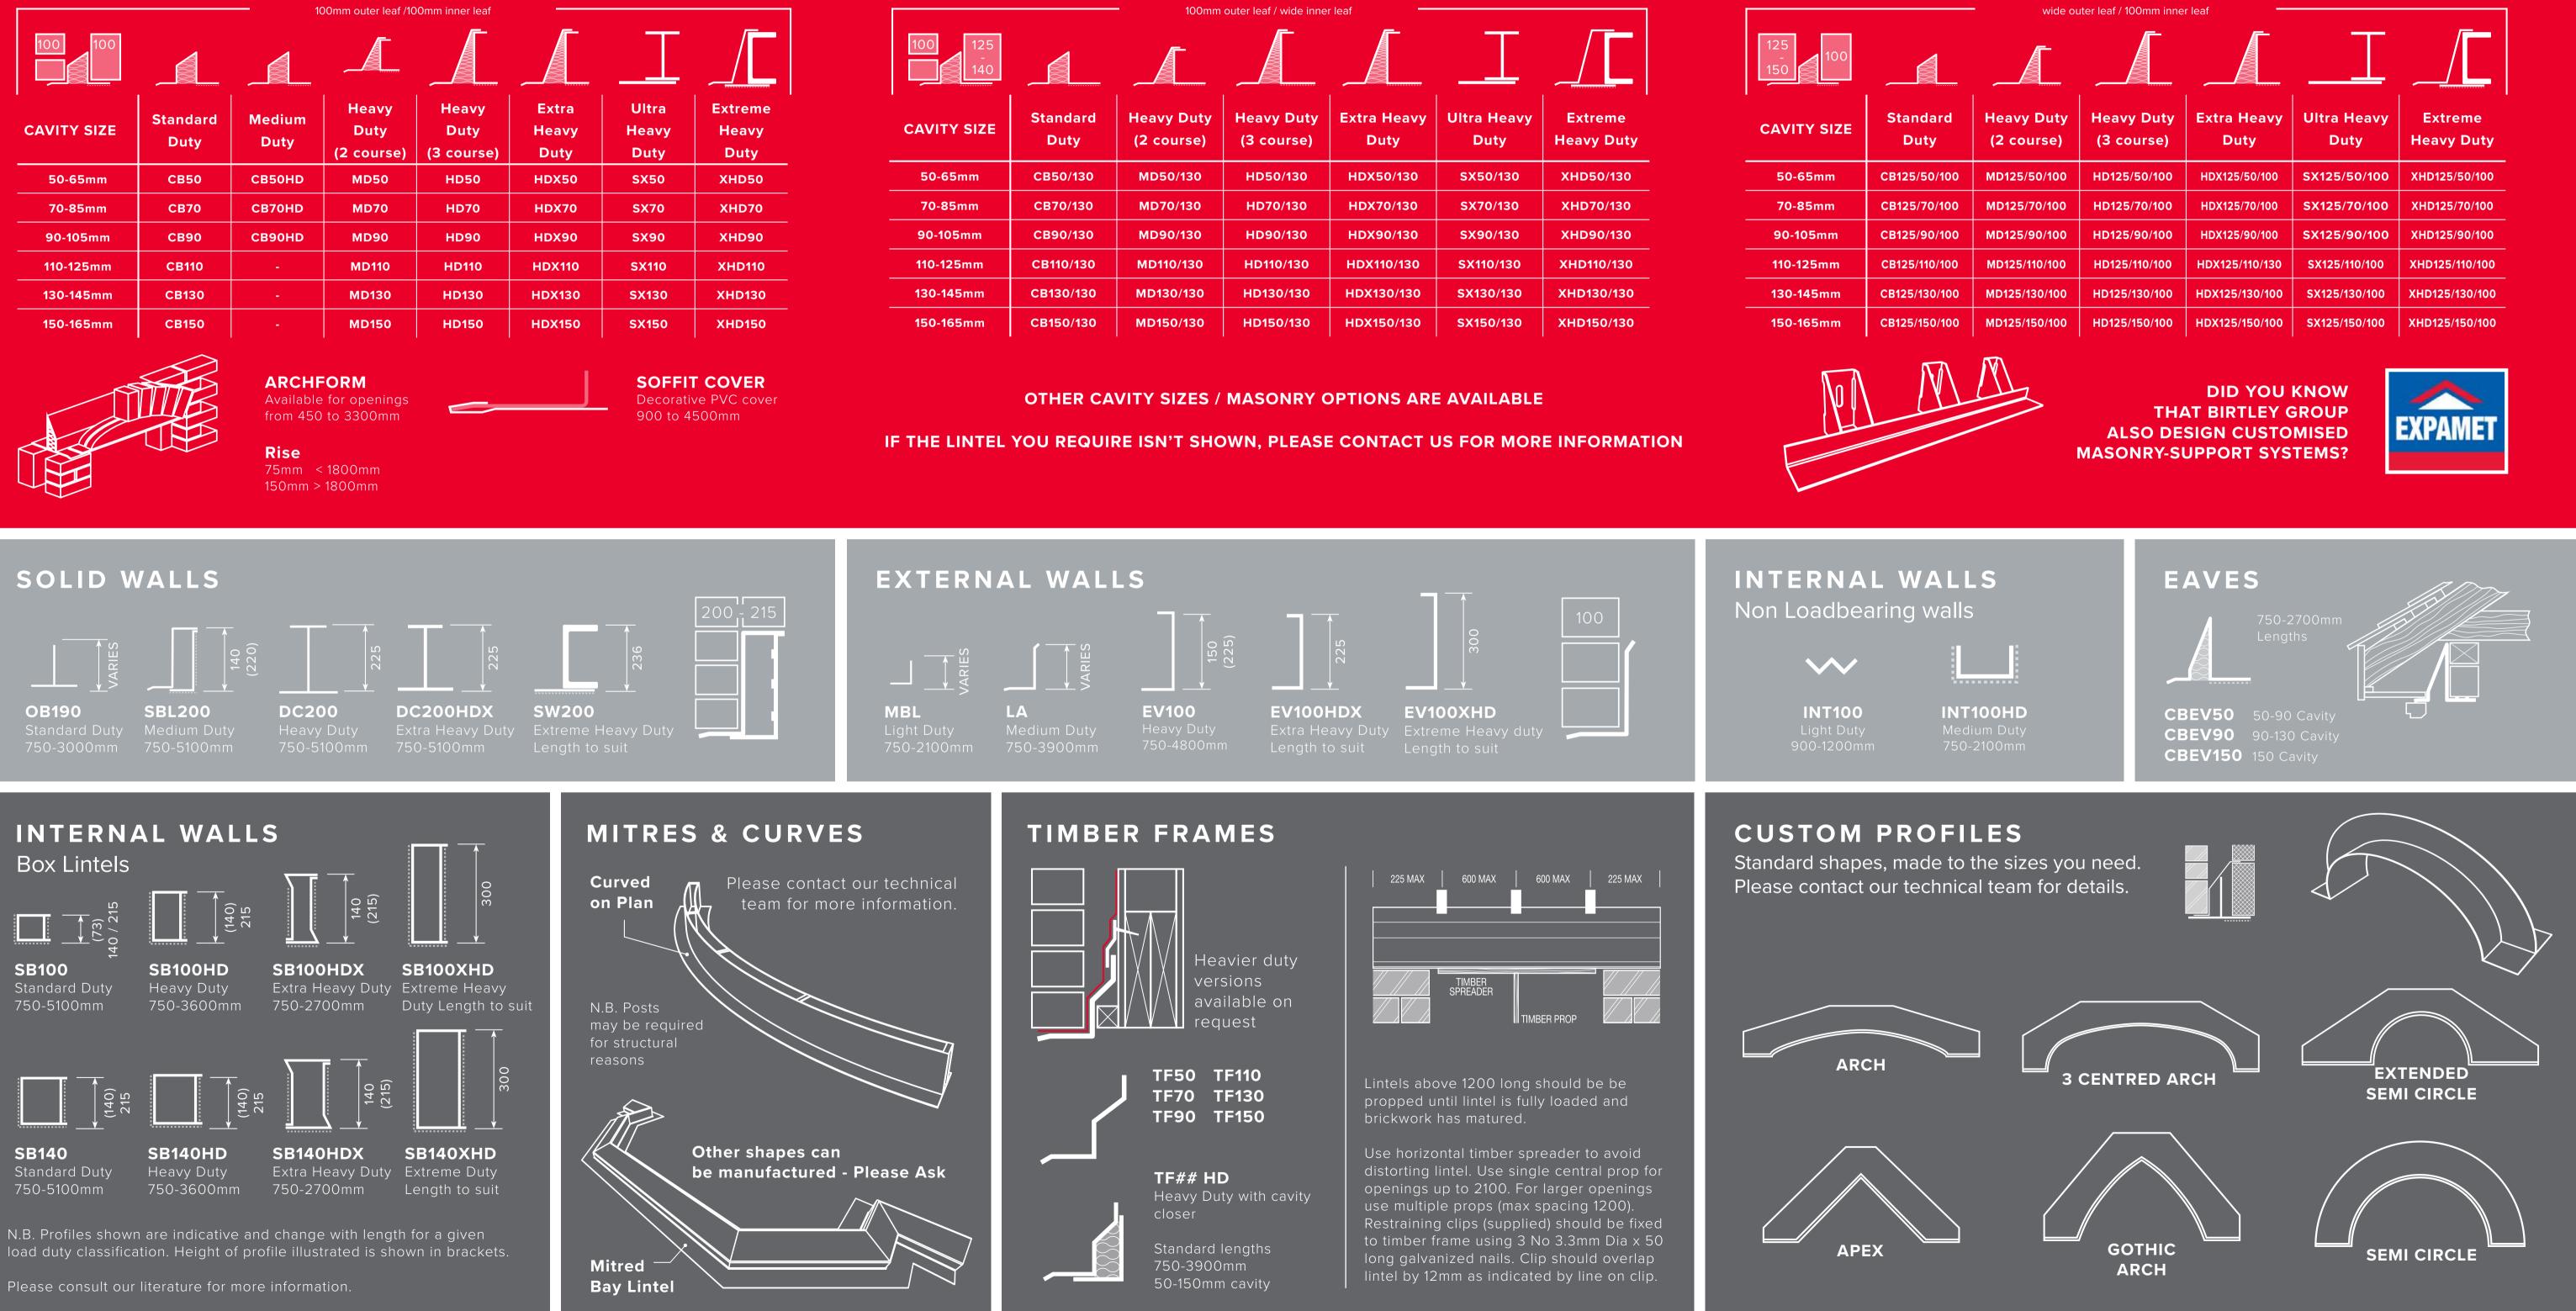

BIRTLEY LINTELS LINTEL SELECTOR

		– 100mm outer leaf / wide inner leaf –							– wide o	outer leaf / 100mm inner leaf 🛛 🚽 🗖			
125 - 140							125 - 150					<u> </u>	
SIZE	Standard Duty	Heavy Duty (2 course)	Heavy Duty (3 course)	Extra Heavy Duty	Ultra Heavy Duty	Extreme Heavy Duty	CAVITY SIZE	Standard Duty	Heavy Duty (2 course)	Heavy Duty (3 course)	Extra Heavy Duty	Ultra Heavy Duty	
mm	CB50/130	MD50/130	HD50/130	HDX50/130	SX50/130	XHD50/130	50-65mm	CB125/50/100	MD125/50/100	HD125/50/100	HDX125/50/100	SX125/50/100	
ım	CB70/130	MD70/130	HD70/130	HDX70/130	SX70/130	XHD70/130	70-85mm	CB125/70/100	MD125/70/100	HD125/70/100	HDX125/70/100	SX125/70/100	
nm	CB90/130	MD90/130	HD90/130	HDX90/130	SX90/130	XHD90/130	90-105mm	CB125/90/100	MD125/90/100	HD125/90/100	HDX125/90/100	SX125/90/100	
mm	CB110/130	MD110/130	HD110/130	HDX110/130	SX110/130	XHD110/130	110-125mm	CB125/110/100	MD125/110/100	HD125/110/100	HDX125/110/130	SX125/110/100	
ōmm	CB130/130	MD130/130	HD130/130	HDX130/130	SX130/130	XHD130/130	130-145mm	CB125/130/100	MD125/130/100	HD125/130/100	HDX125/130/100	SX125/130/100	
65mm	CB150/130	MD150/130	HD150/130	HDX150/130	SX150/130	XHD150/130	150-165mm	CB125/150/100	MD125/150/100	HD125/150/100	HDX125/150/100	SX125/150/100	

Mary Avenue, Birtley, County Durham DH3 1JF United Kingdom 0191 411 2564 | lintel.sales@birtleygroup.co.uk | www.birtleylintels.co.uk

Need technical advice? Call our expert team on 0191 411 2564 and they'll be pleased to help. www.birtleylintels.co.uk

